

**HNL RWY 4L/4R - TXY C Existing Configuration**



NORTH

RUNWAY 4R

TAXIWAY E

RUNWAY 4L

**E**  
22L-4R

**E**  
4L-22R

22L-4R

22L-4R

4L-22R

4L-22R

282 ft to Rwy 4R-22L


34 ft

Centerline

251 ft to Rwy 4L-22R

Centerline

**HNL RWY 4L/4R - TXY E Existing Configuration**

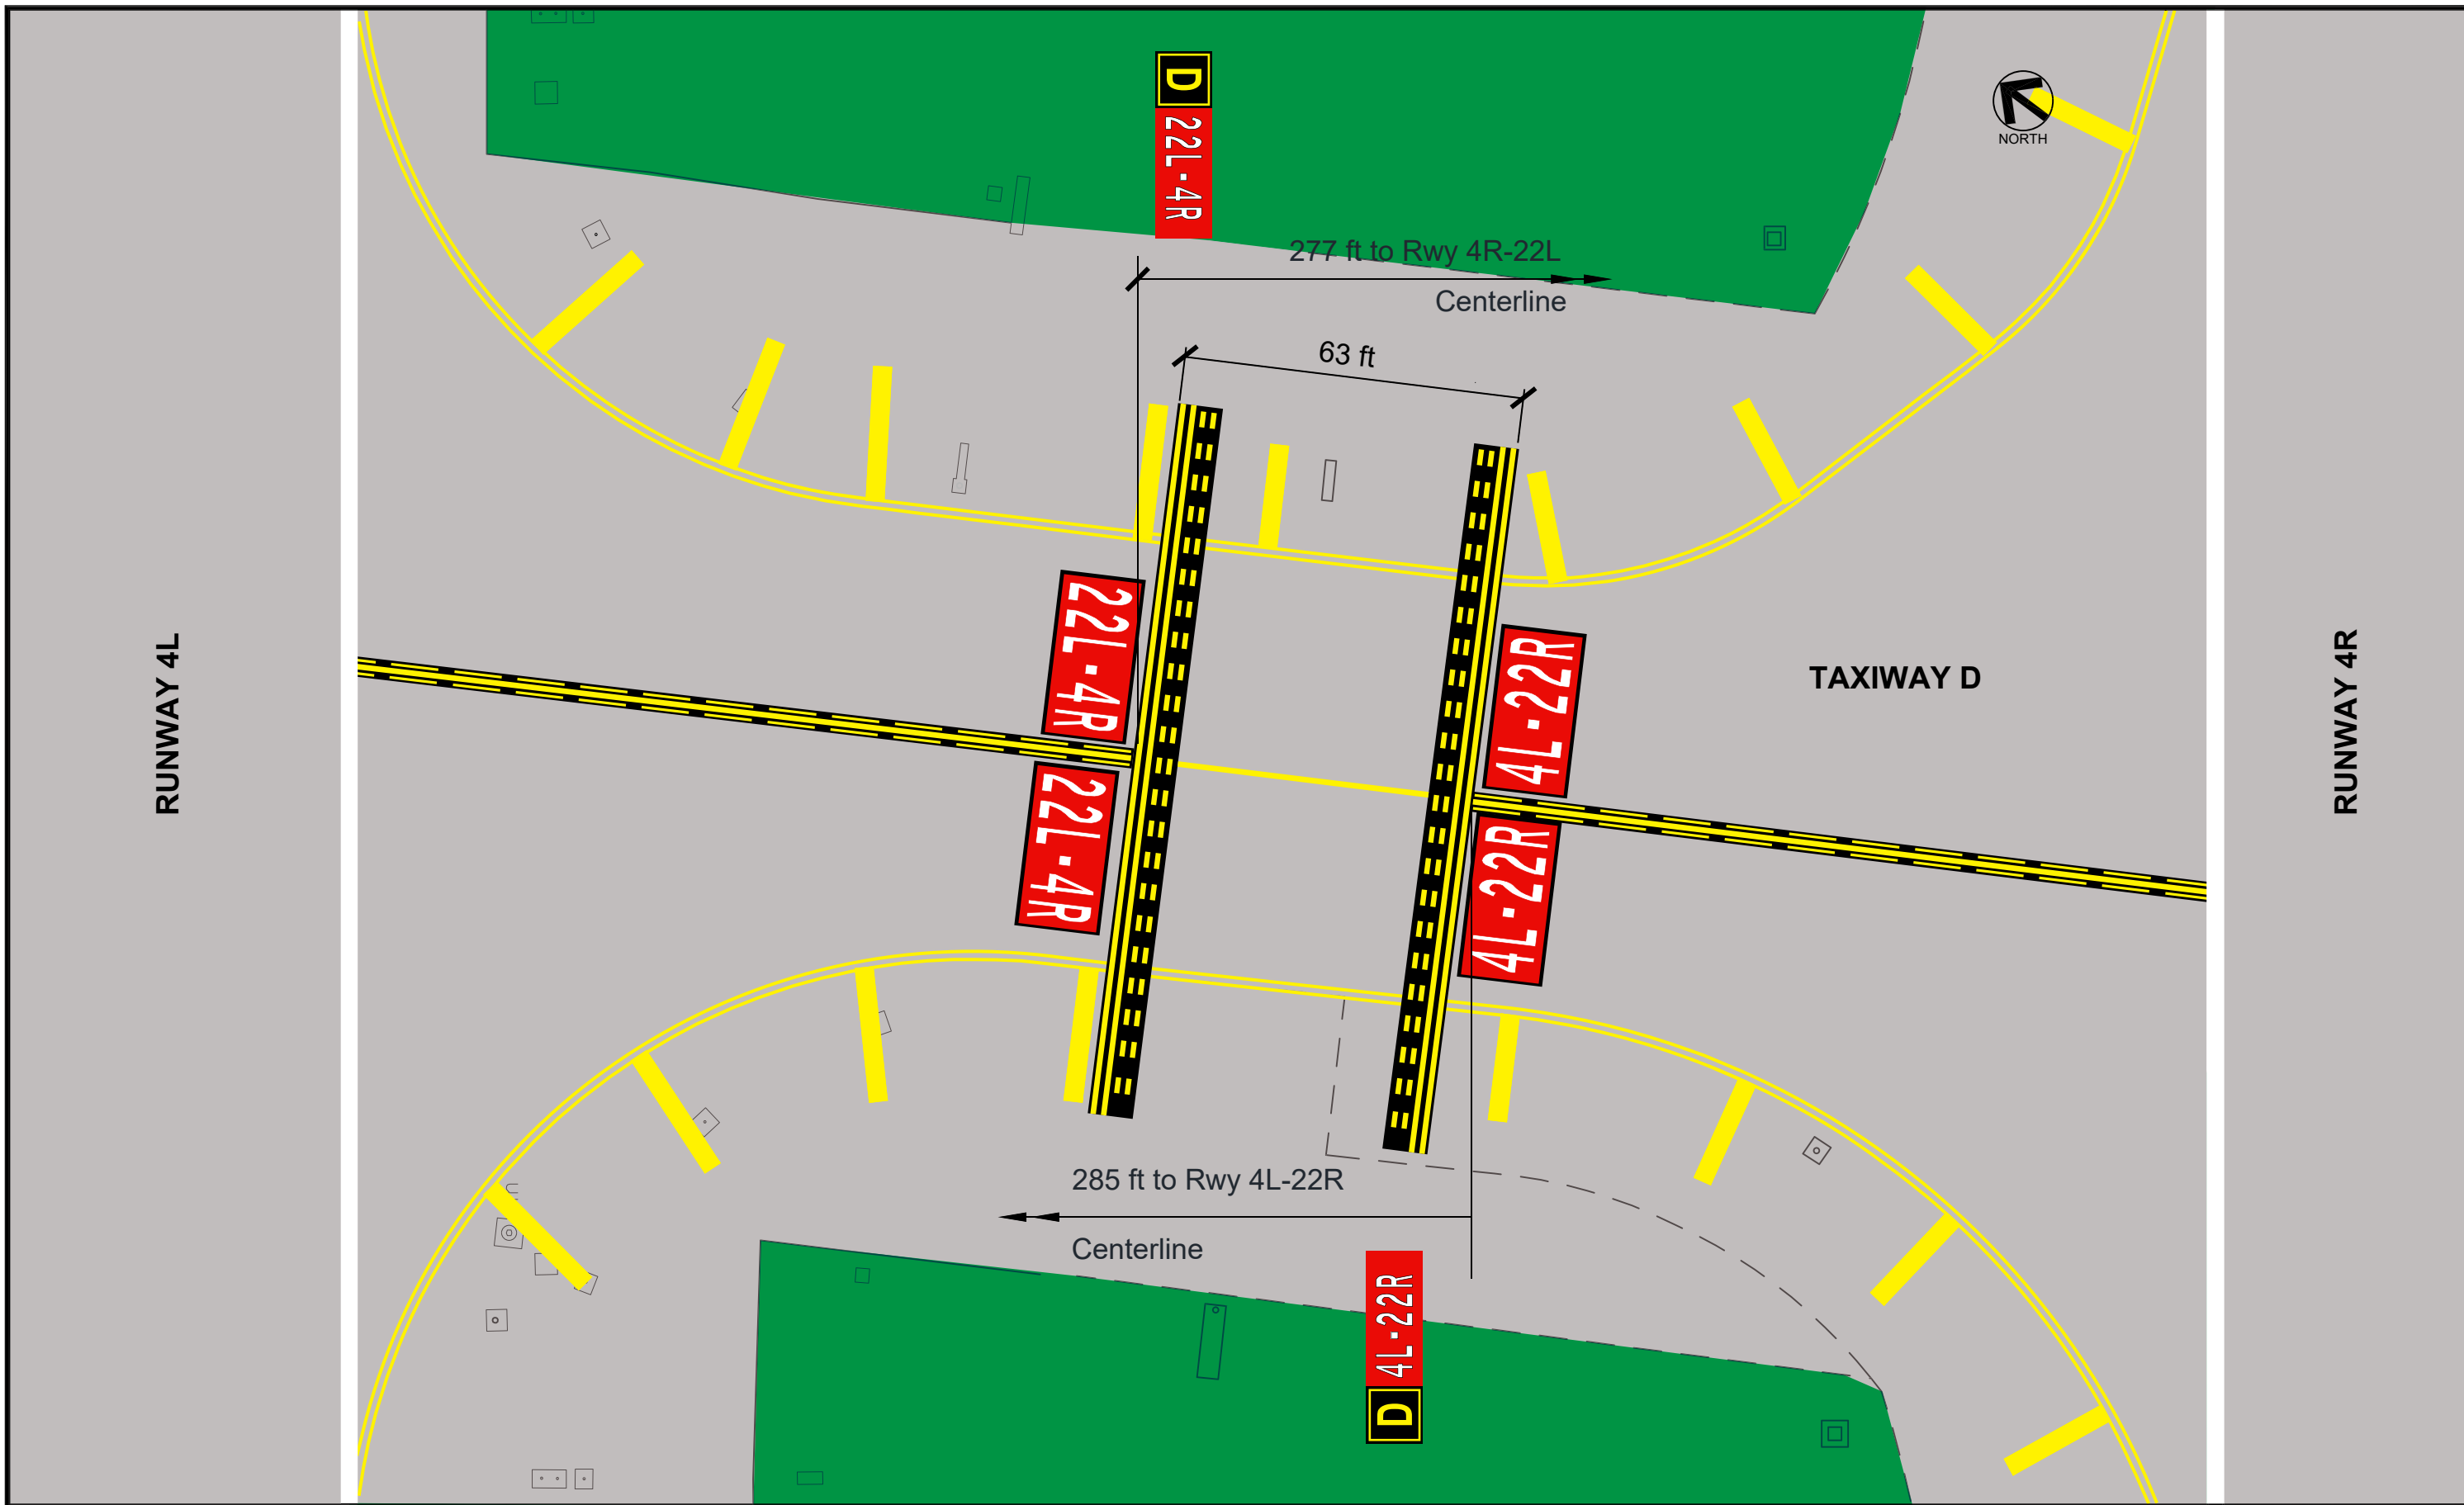

RUNWAY 4L

RUNWAY 4R

TAXIWAY D

**D**  
221-4R

221-4R

221-4R

4L-22R

4L-22R

**D**  
4L-22R

277 ft to Rwy 4R-22L

Centerline

63 ft


285 ft to Rwy 4L-22R

Centerline



NORTH

**HNL RWY 4L/4R - TXY D Existing Configuration**

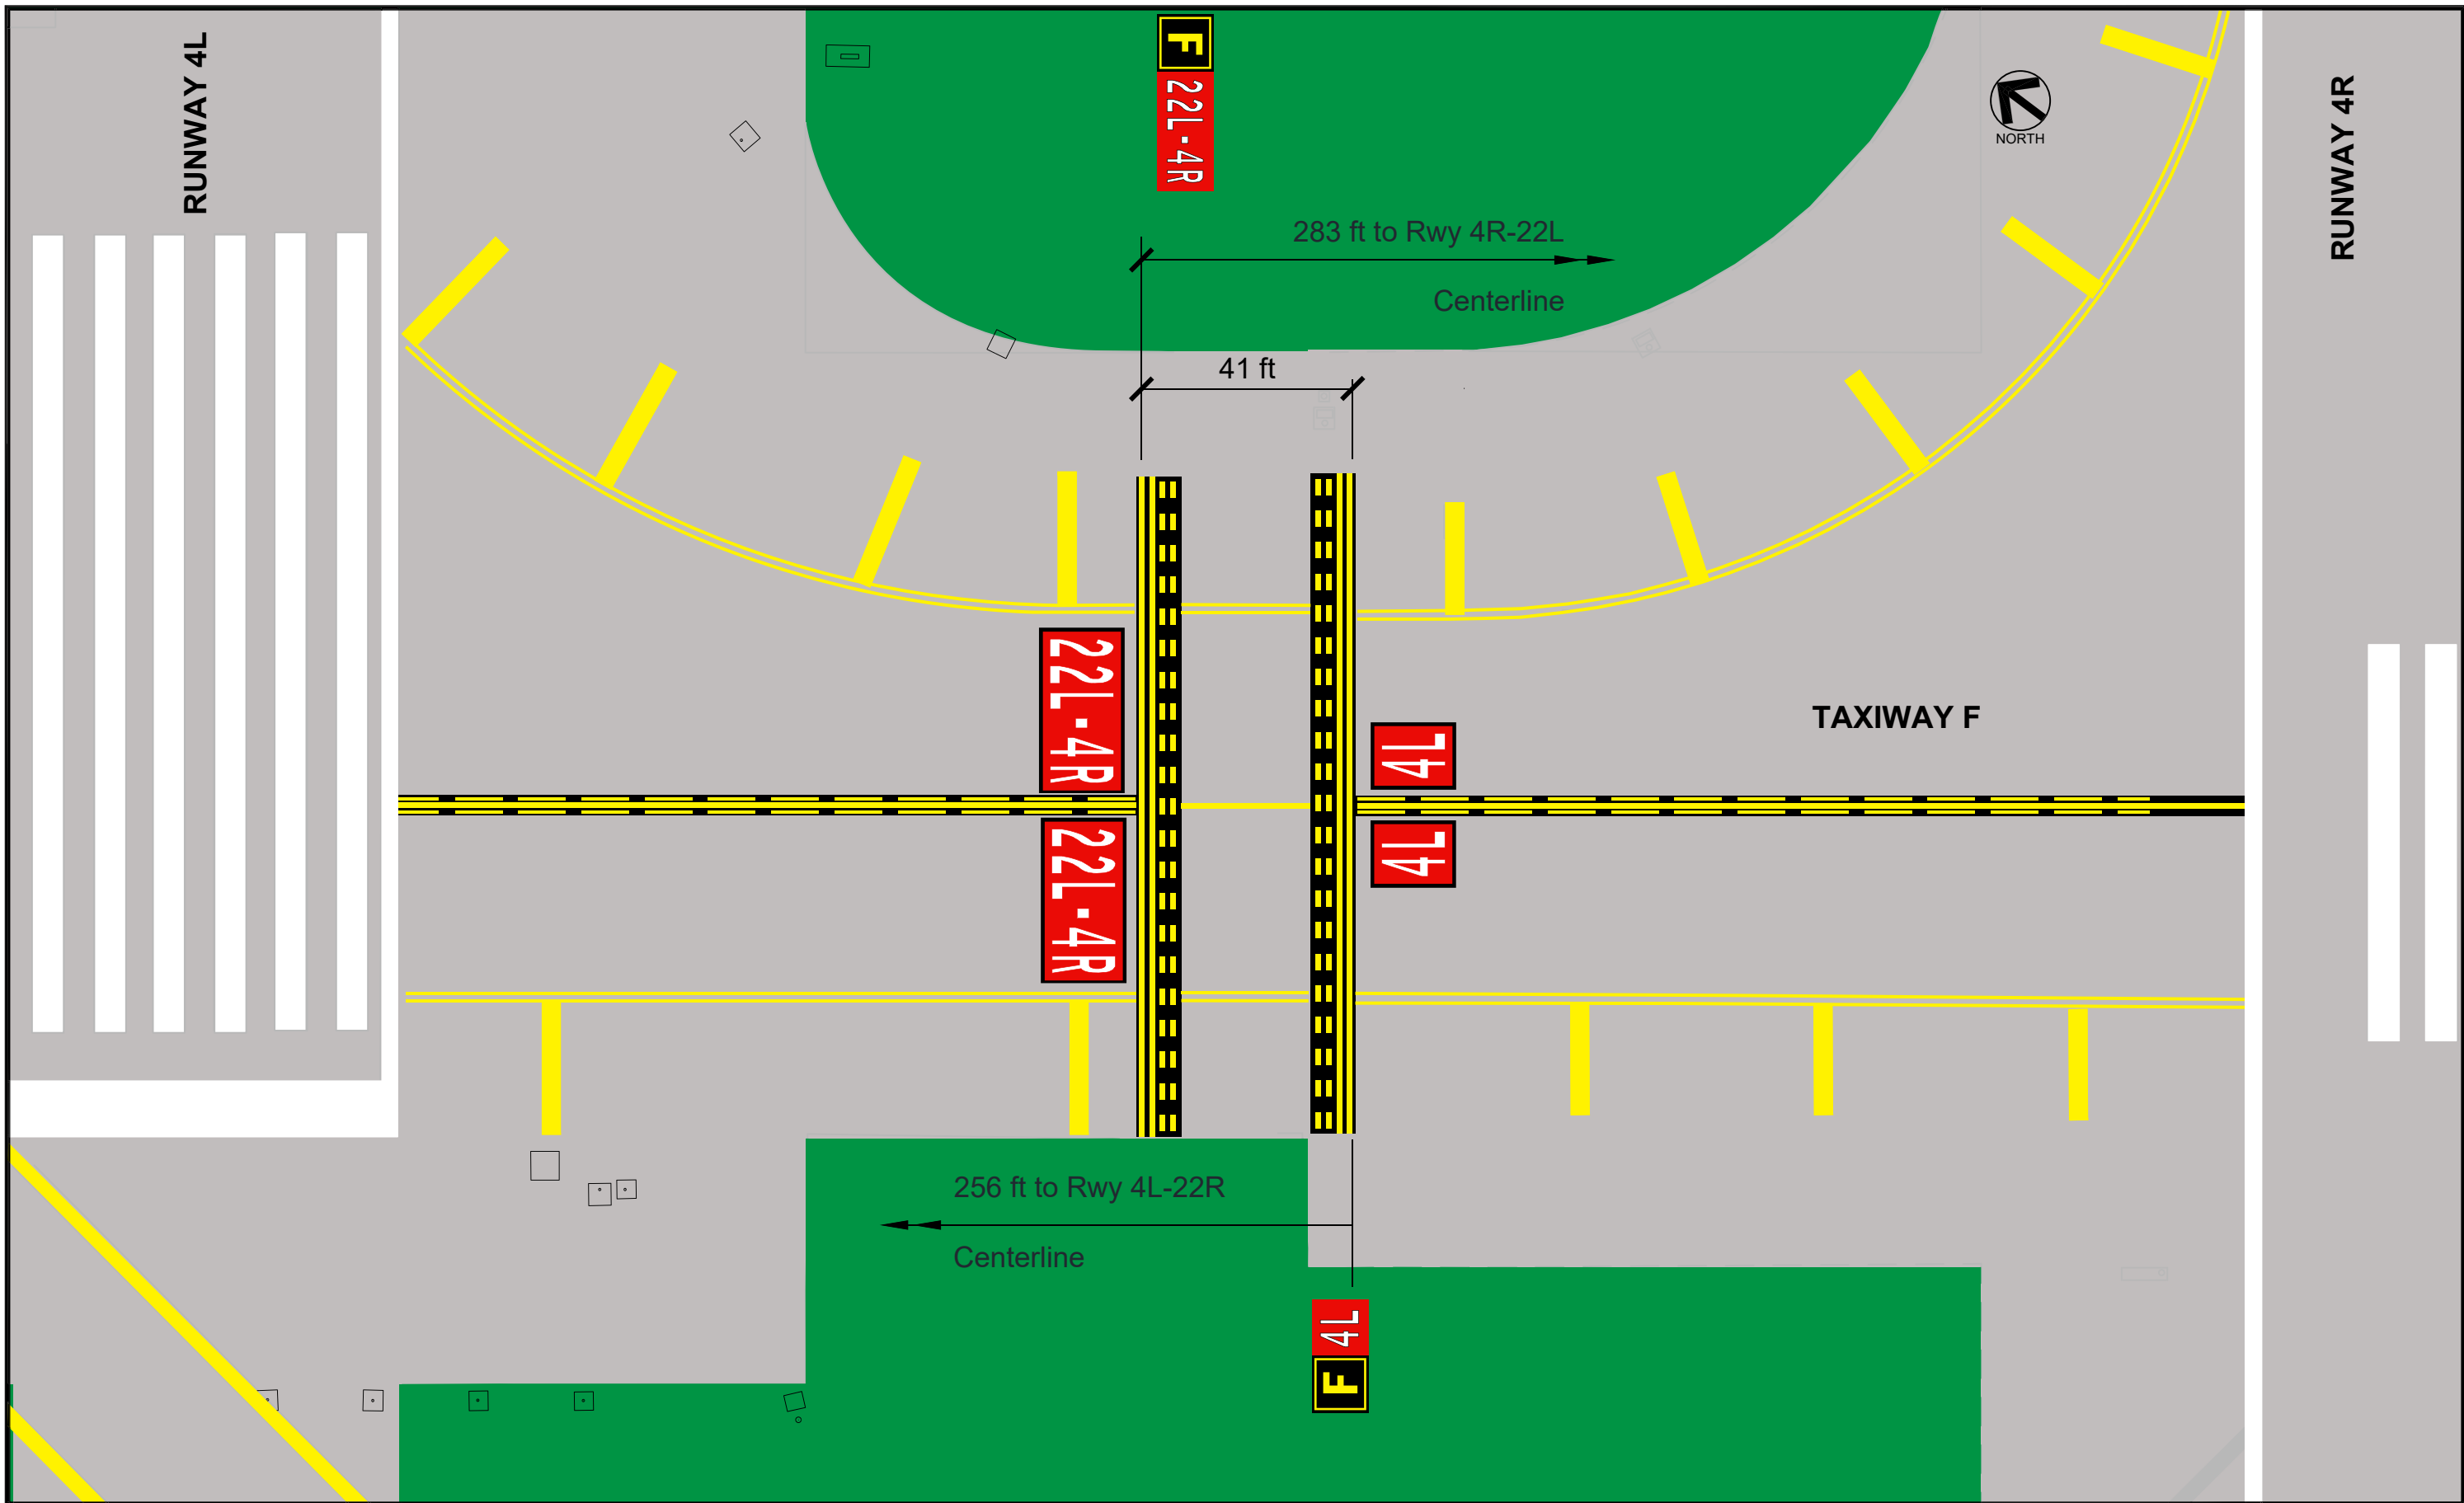

**HNL RWY 4L/4R - TXY F Existing Configuration**